

PROJECT LAYOUT

Awadh Farm's


POLYTECHNIC
CHAURAHA

FUTURE EXTENSION

FUTURE
EXTENSION

FUTURE
EXTENSION

FUTURE
EXTENSION

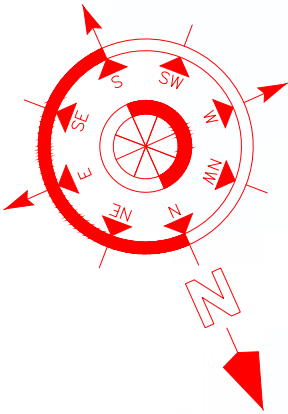


DEVA
ROAD

--AYODHYA ROAD

--AYODHYA ROAD

TO MAUTHARI

Add: Village Karkha Near Miracle Homes Ayodhya Road Lucknow (SCR)

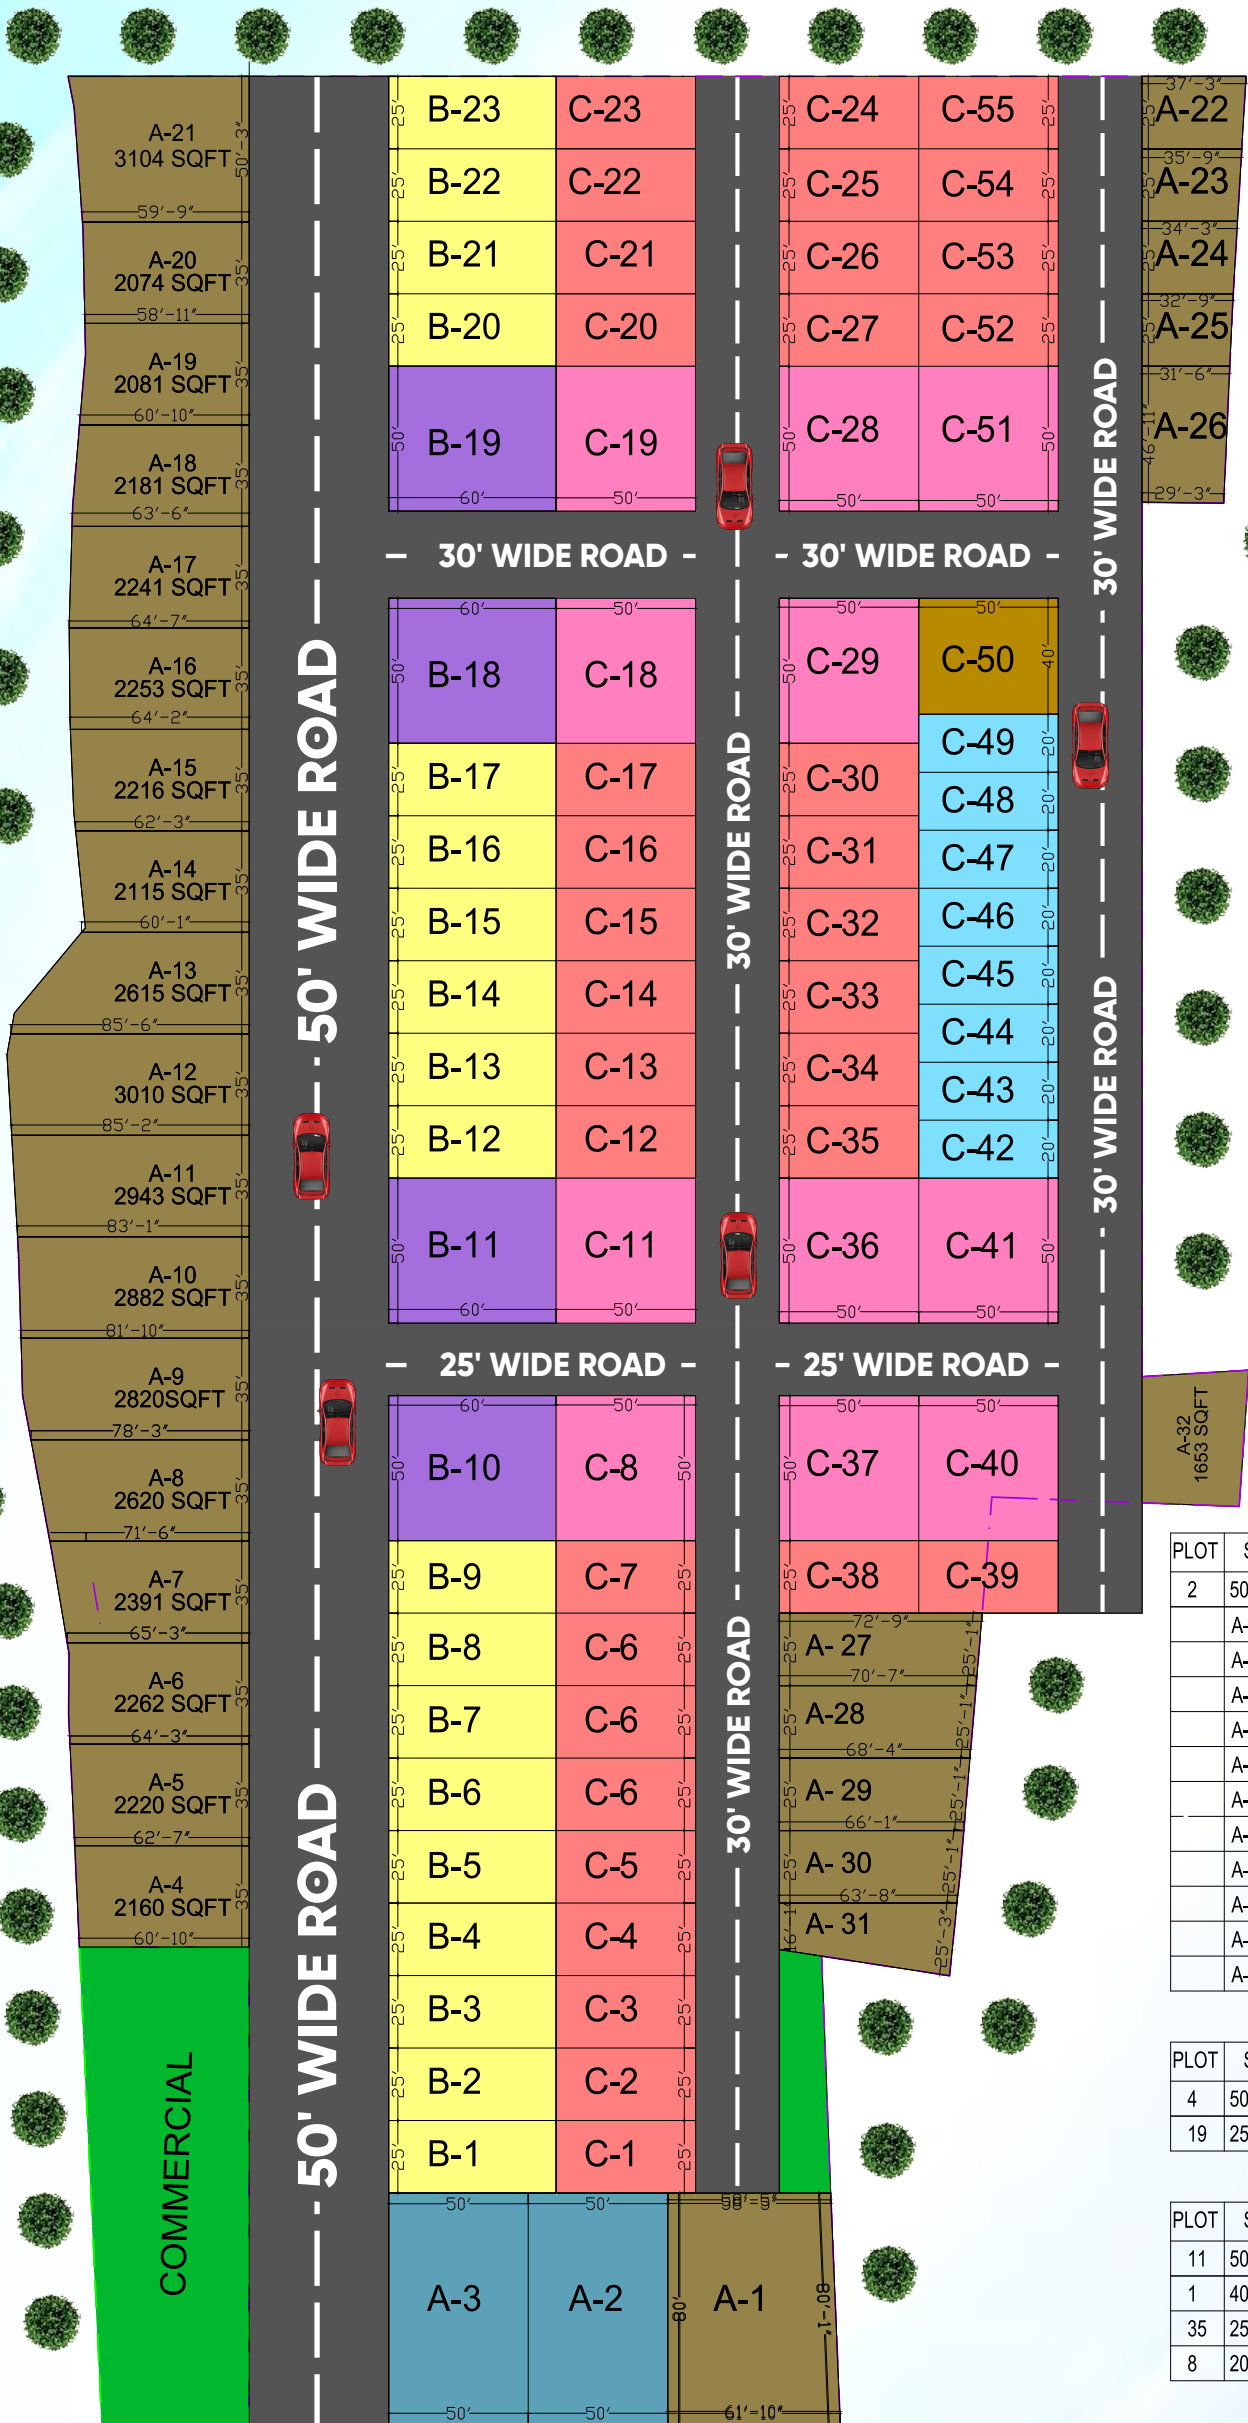

A-BLOCK				
PLOT	SIZE	AREA	TOTAL AREA	COLOUR
2	50'X80'	4000 SQFT.	8000 SQFT.	
A-1			4811 SQFT.	
A-22			1100 SQFT.	
A-23			874 SQFT.	
A-24			836 SQFT.	
A-25			802 SQFT.	
A-26			1430 SQFT.	
A-27			1790 SQFT.	
A-28			1736 SQFT.	
A-29			1680 SQFT.	
A-30			1624 SQFT.	
A-31			1290 SQFT.	

B-BLOCK				
PLOT	SIZE	AREA	TOTAL AREA	COLOUR
4	50'X60'	3000 SQFT.	12000 SQFT.	
19	25'X60'	1500 SQFT.	28500 SQFT.	

C-BLOCK				
PLOT	SIZE	AREA	TOTAL AREA	COLOUR
11	50'X50'	2500 SQFT.	27500 SQFT.	
1	40'X50'	2000 SQFT.	2000 SQFT.	
35	25'X50'	1250 SQFT.	43750 SQFT.	
8	20'X50'	1000 SQFT.	8000 SQFT.	